


BMS7720 Front

BMS7720 Front

90"
Exterior
Wall
Width

84"
Exterior
Wall
Width

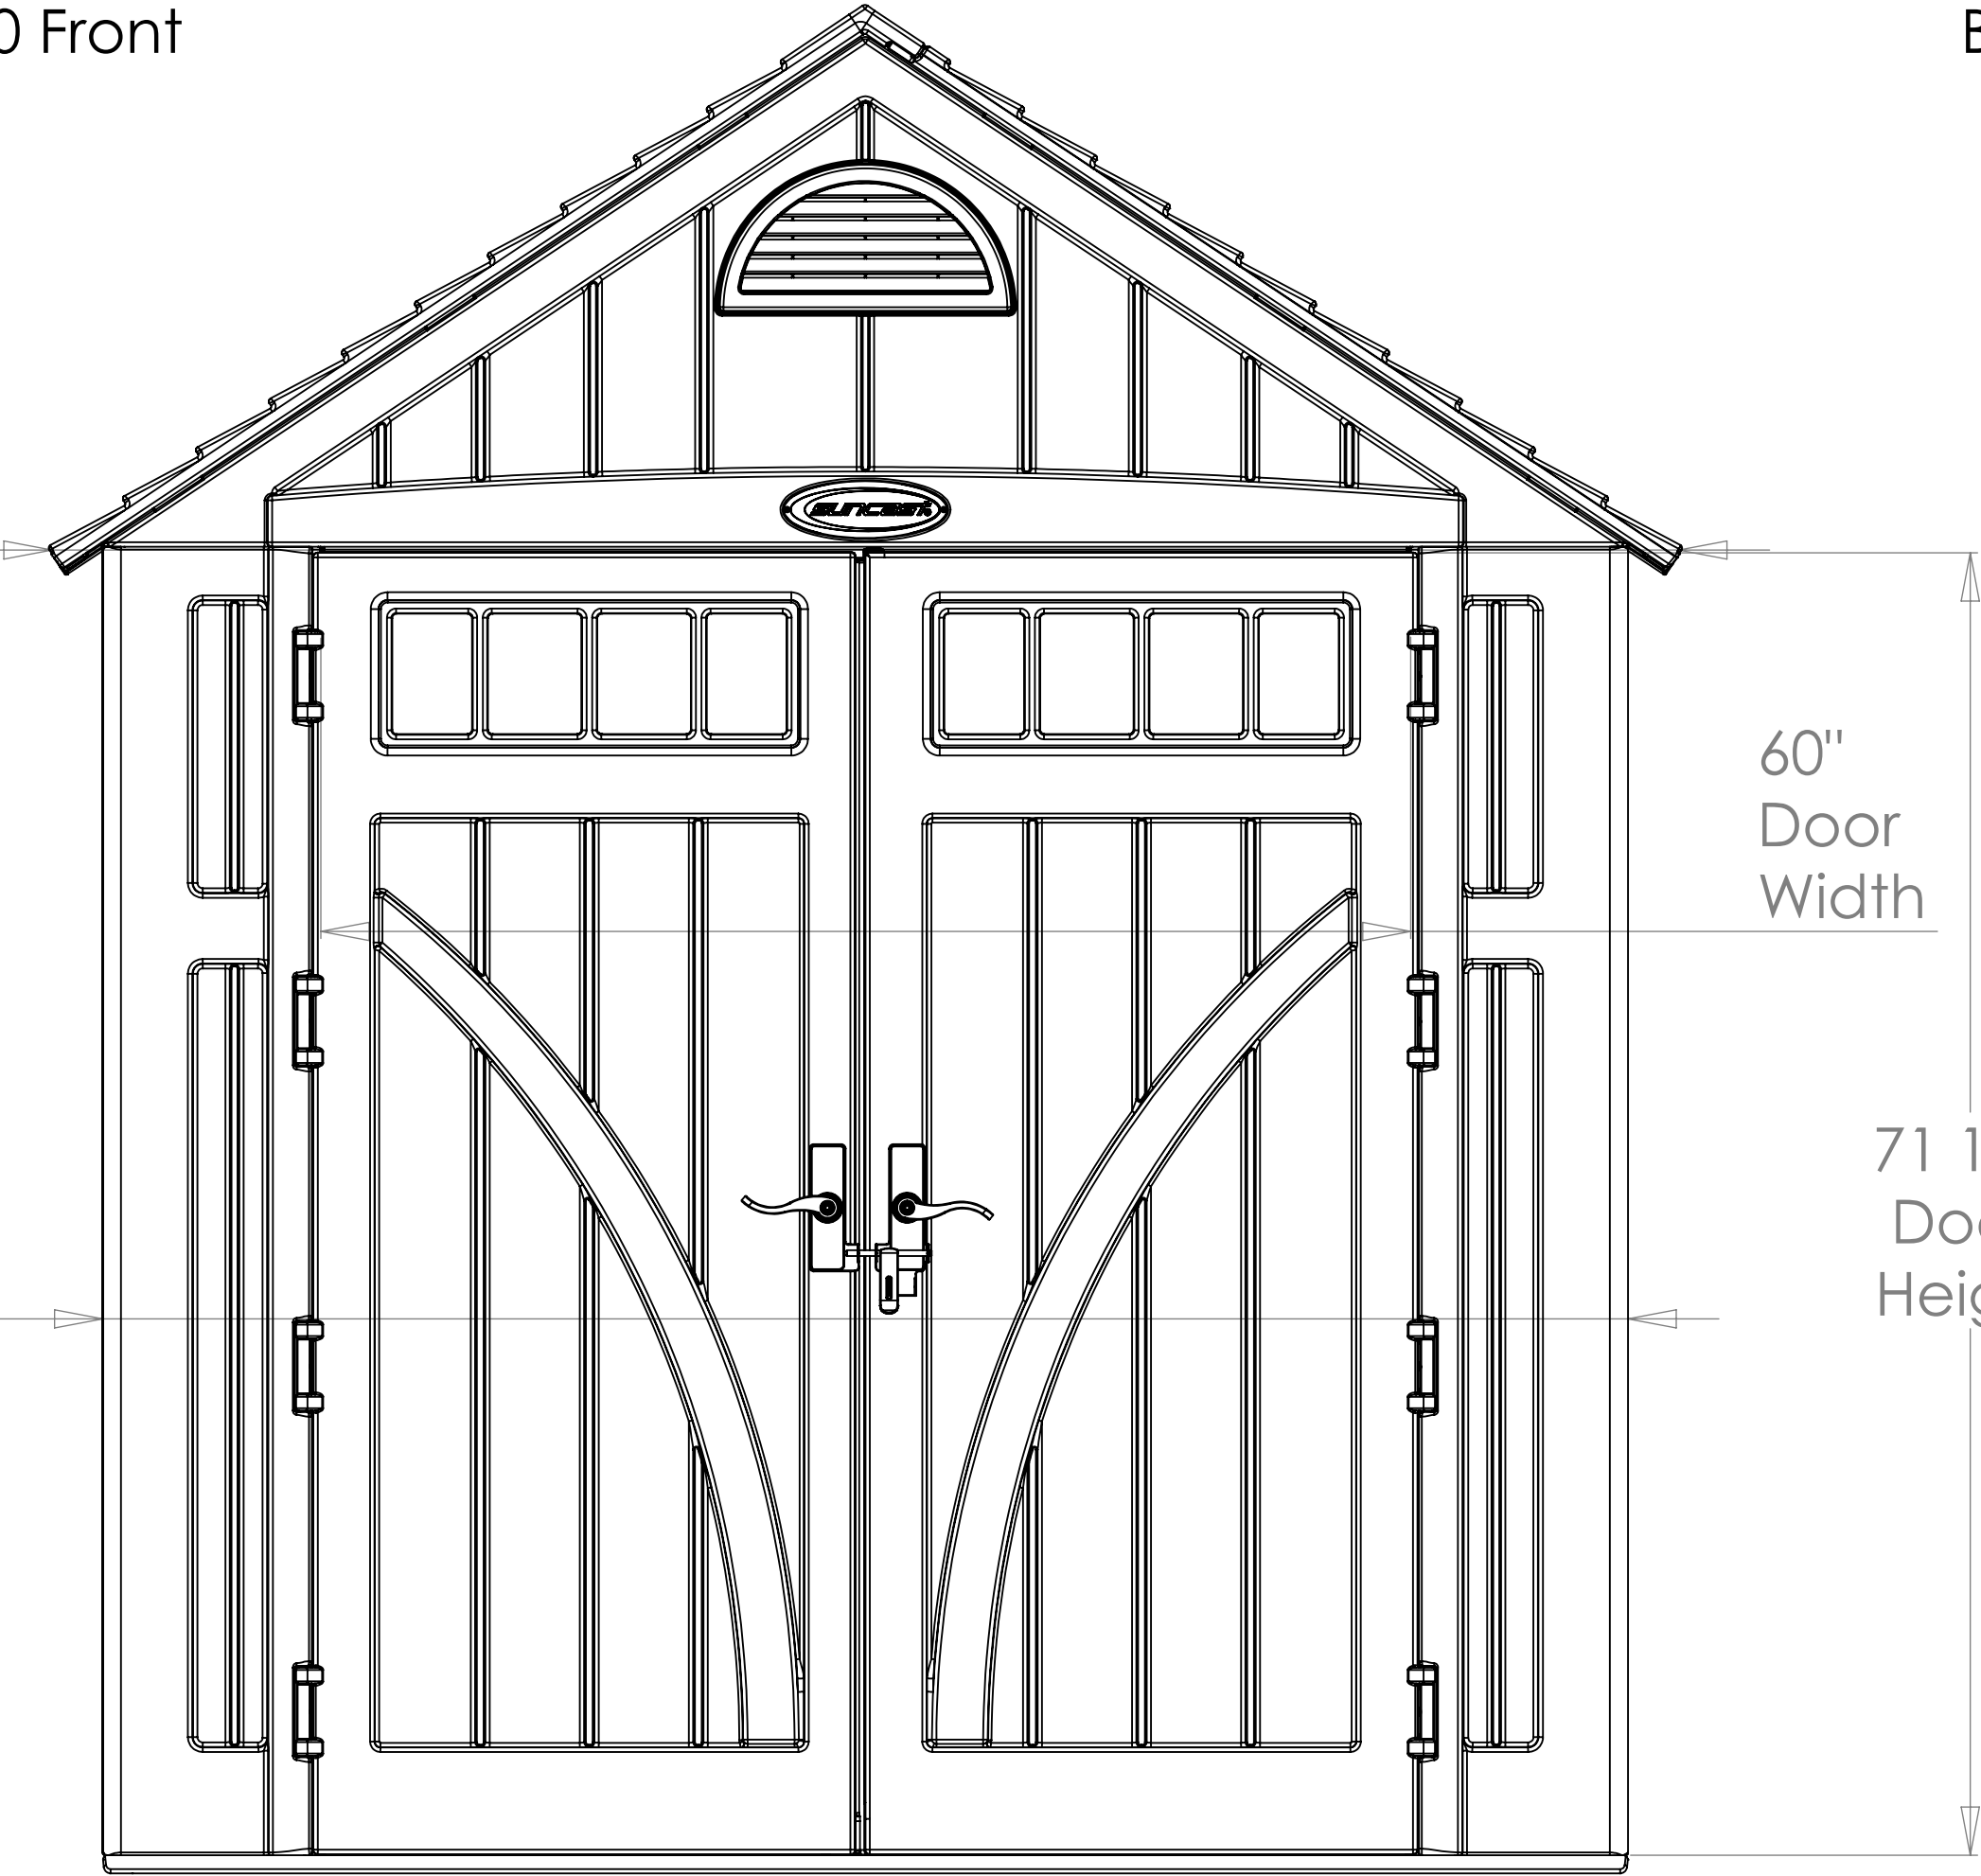


60"
Door
Width

71 1/4"
Door
Height

Total Interior Square feet: 45.7 sq. ft.
Total Interior Cubic feet: 327.5 cu. ft.

BMS7720 Side

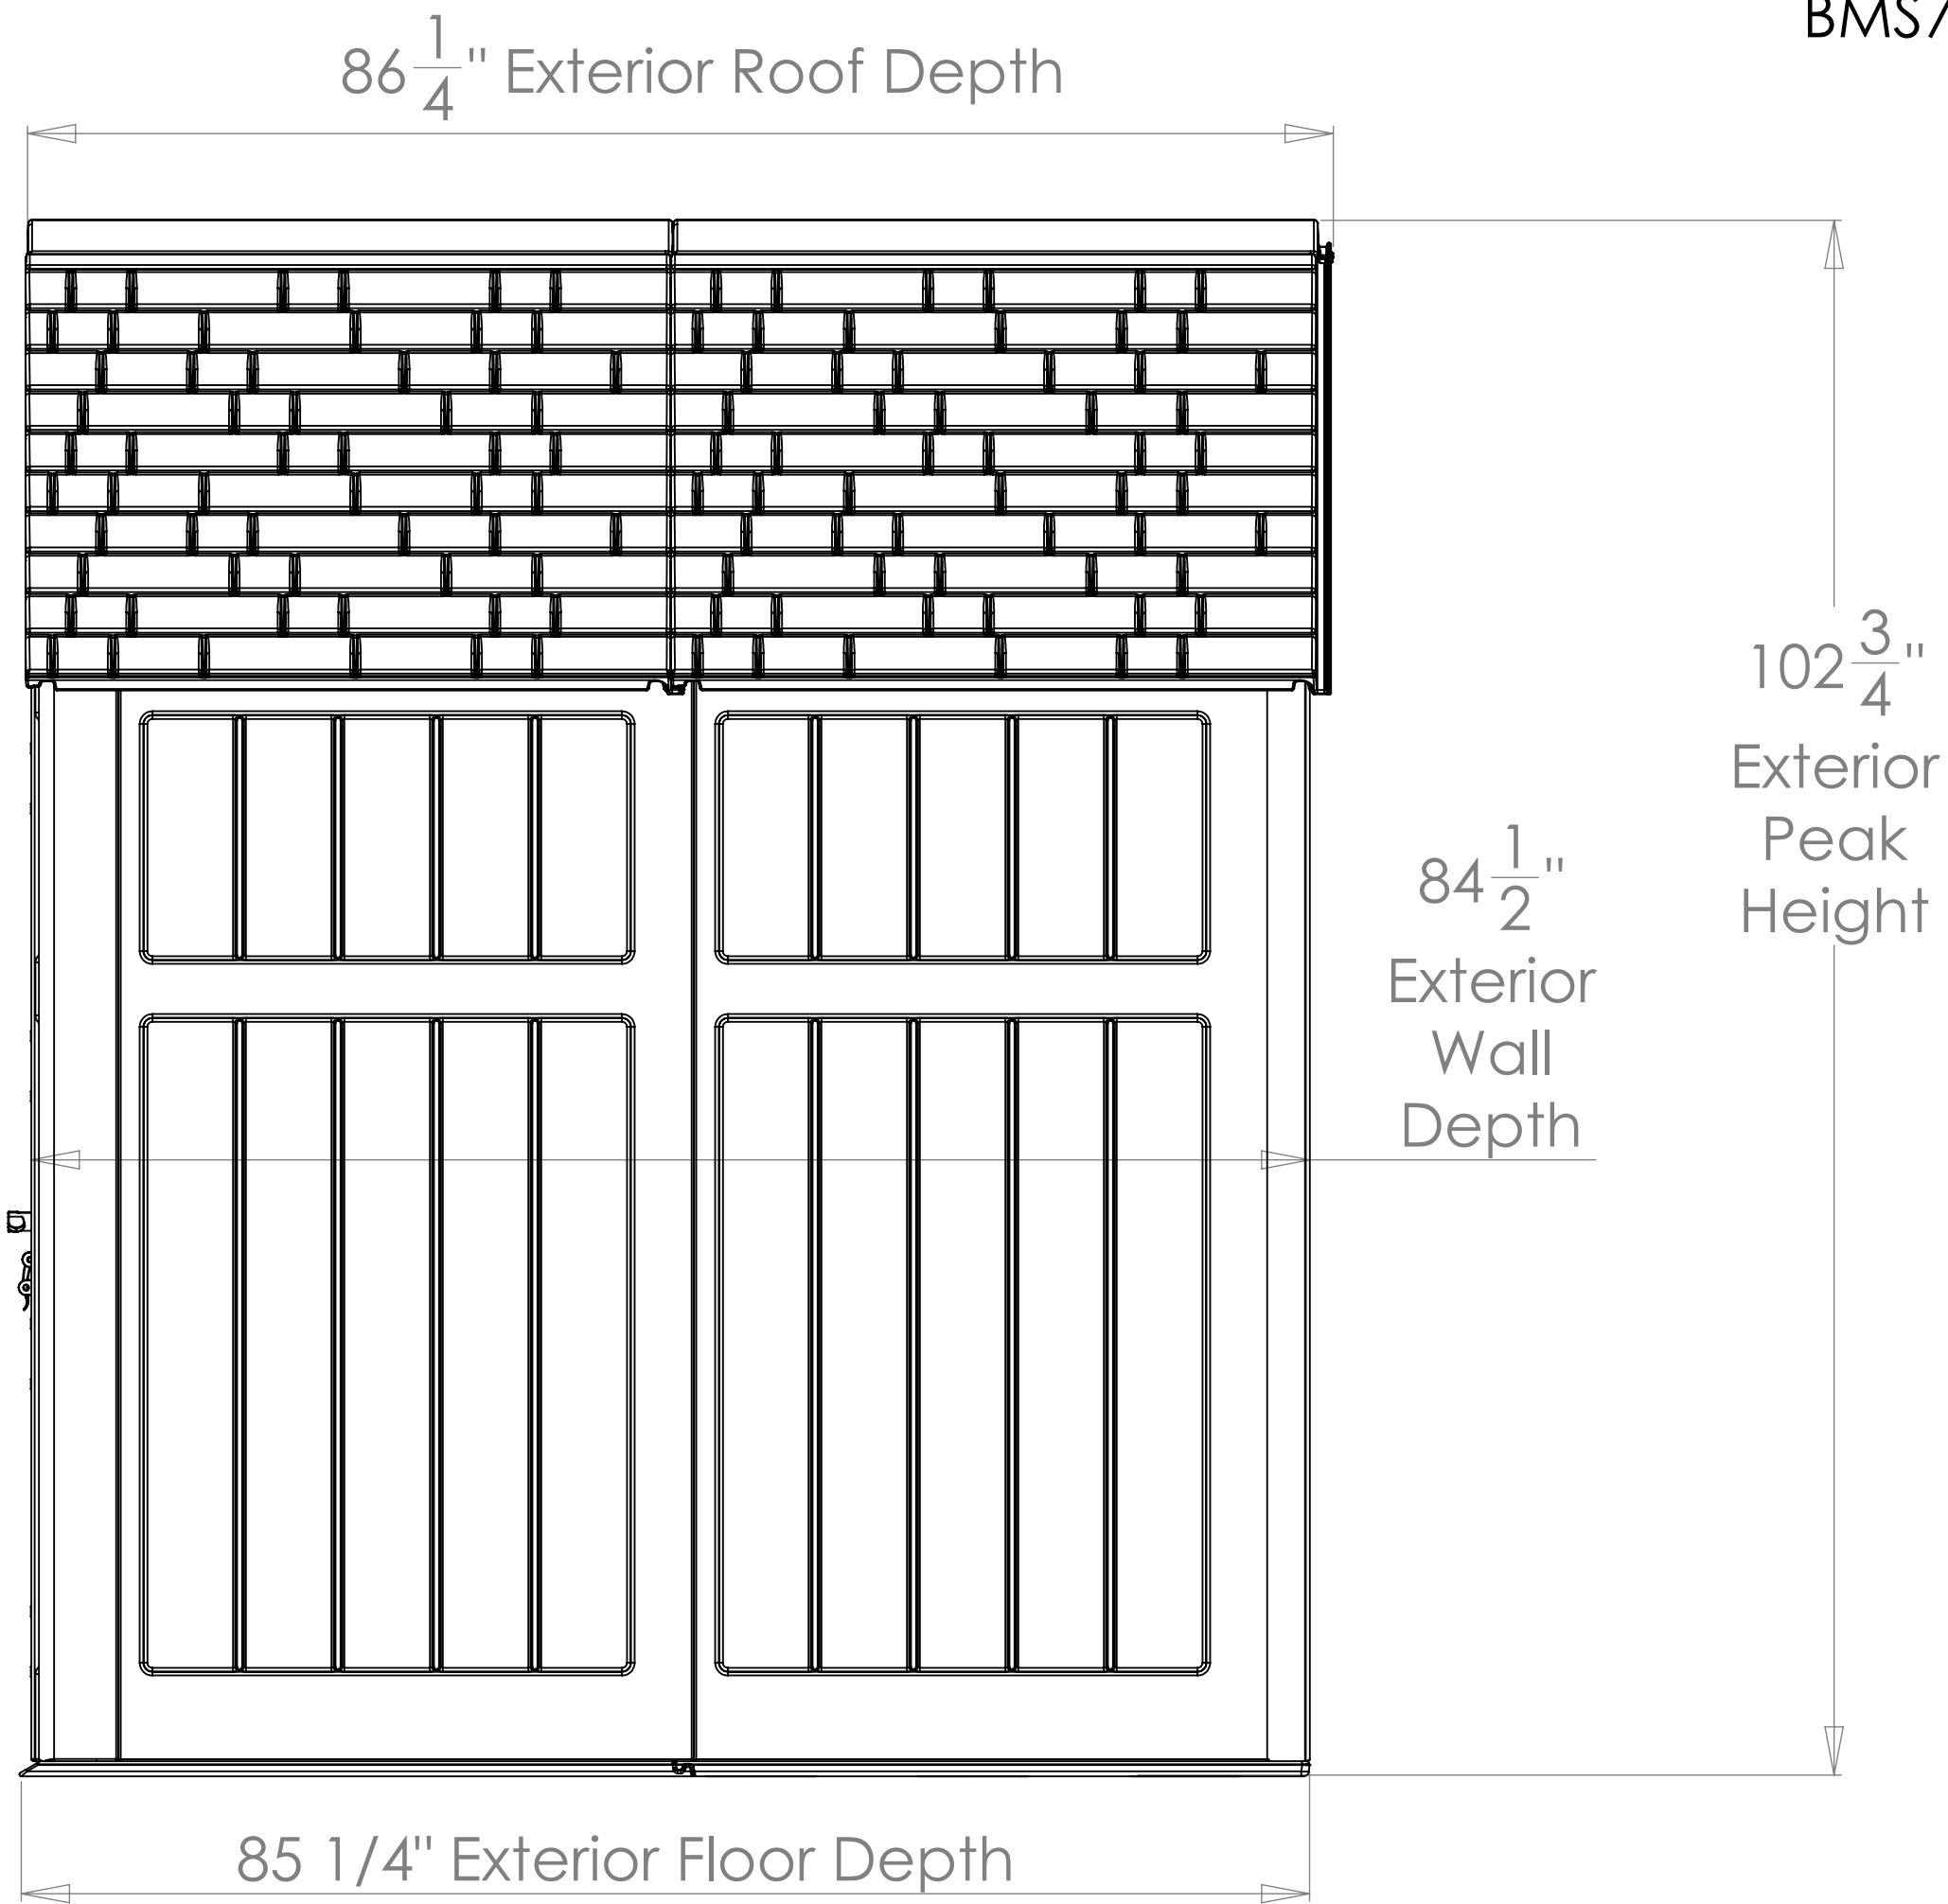



BMS7720 Side

BMS7720 Top

81 $\frac{1}{4}$ " Interior Width

BMS7720 Top

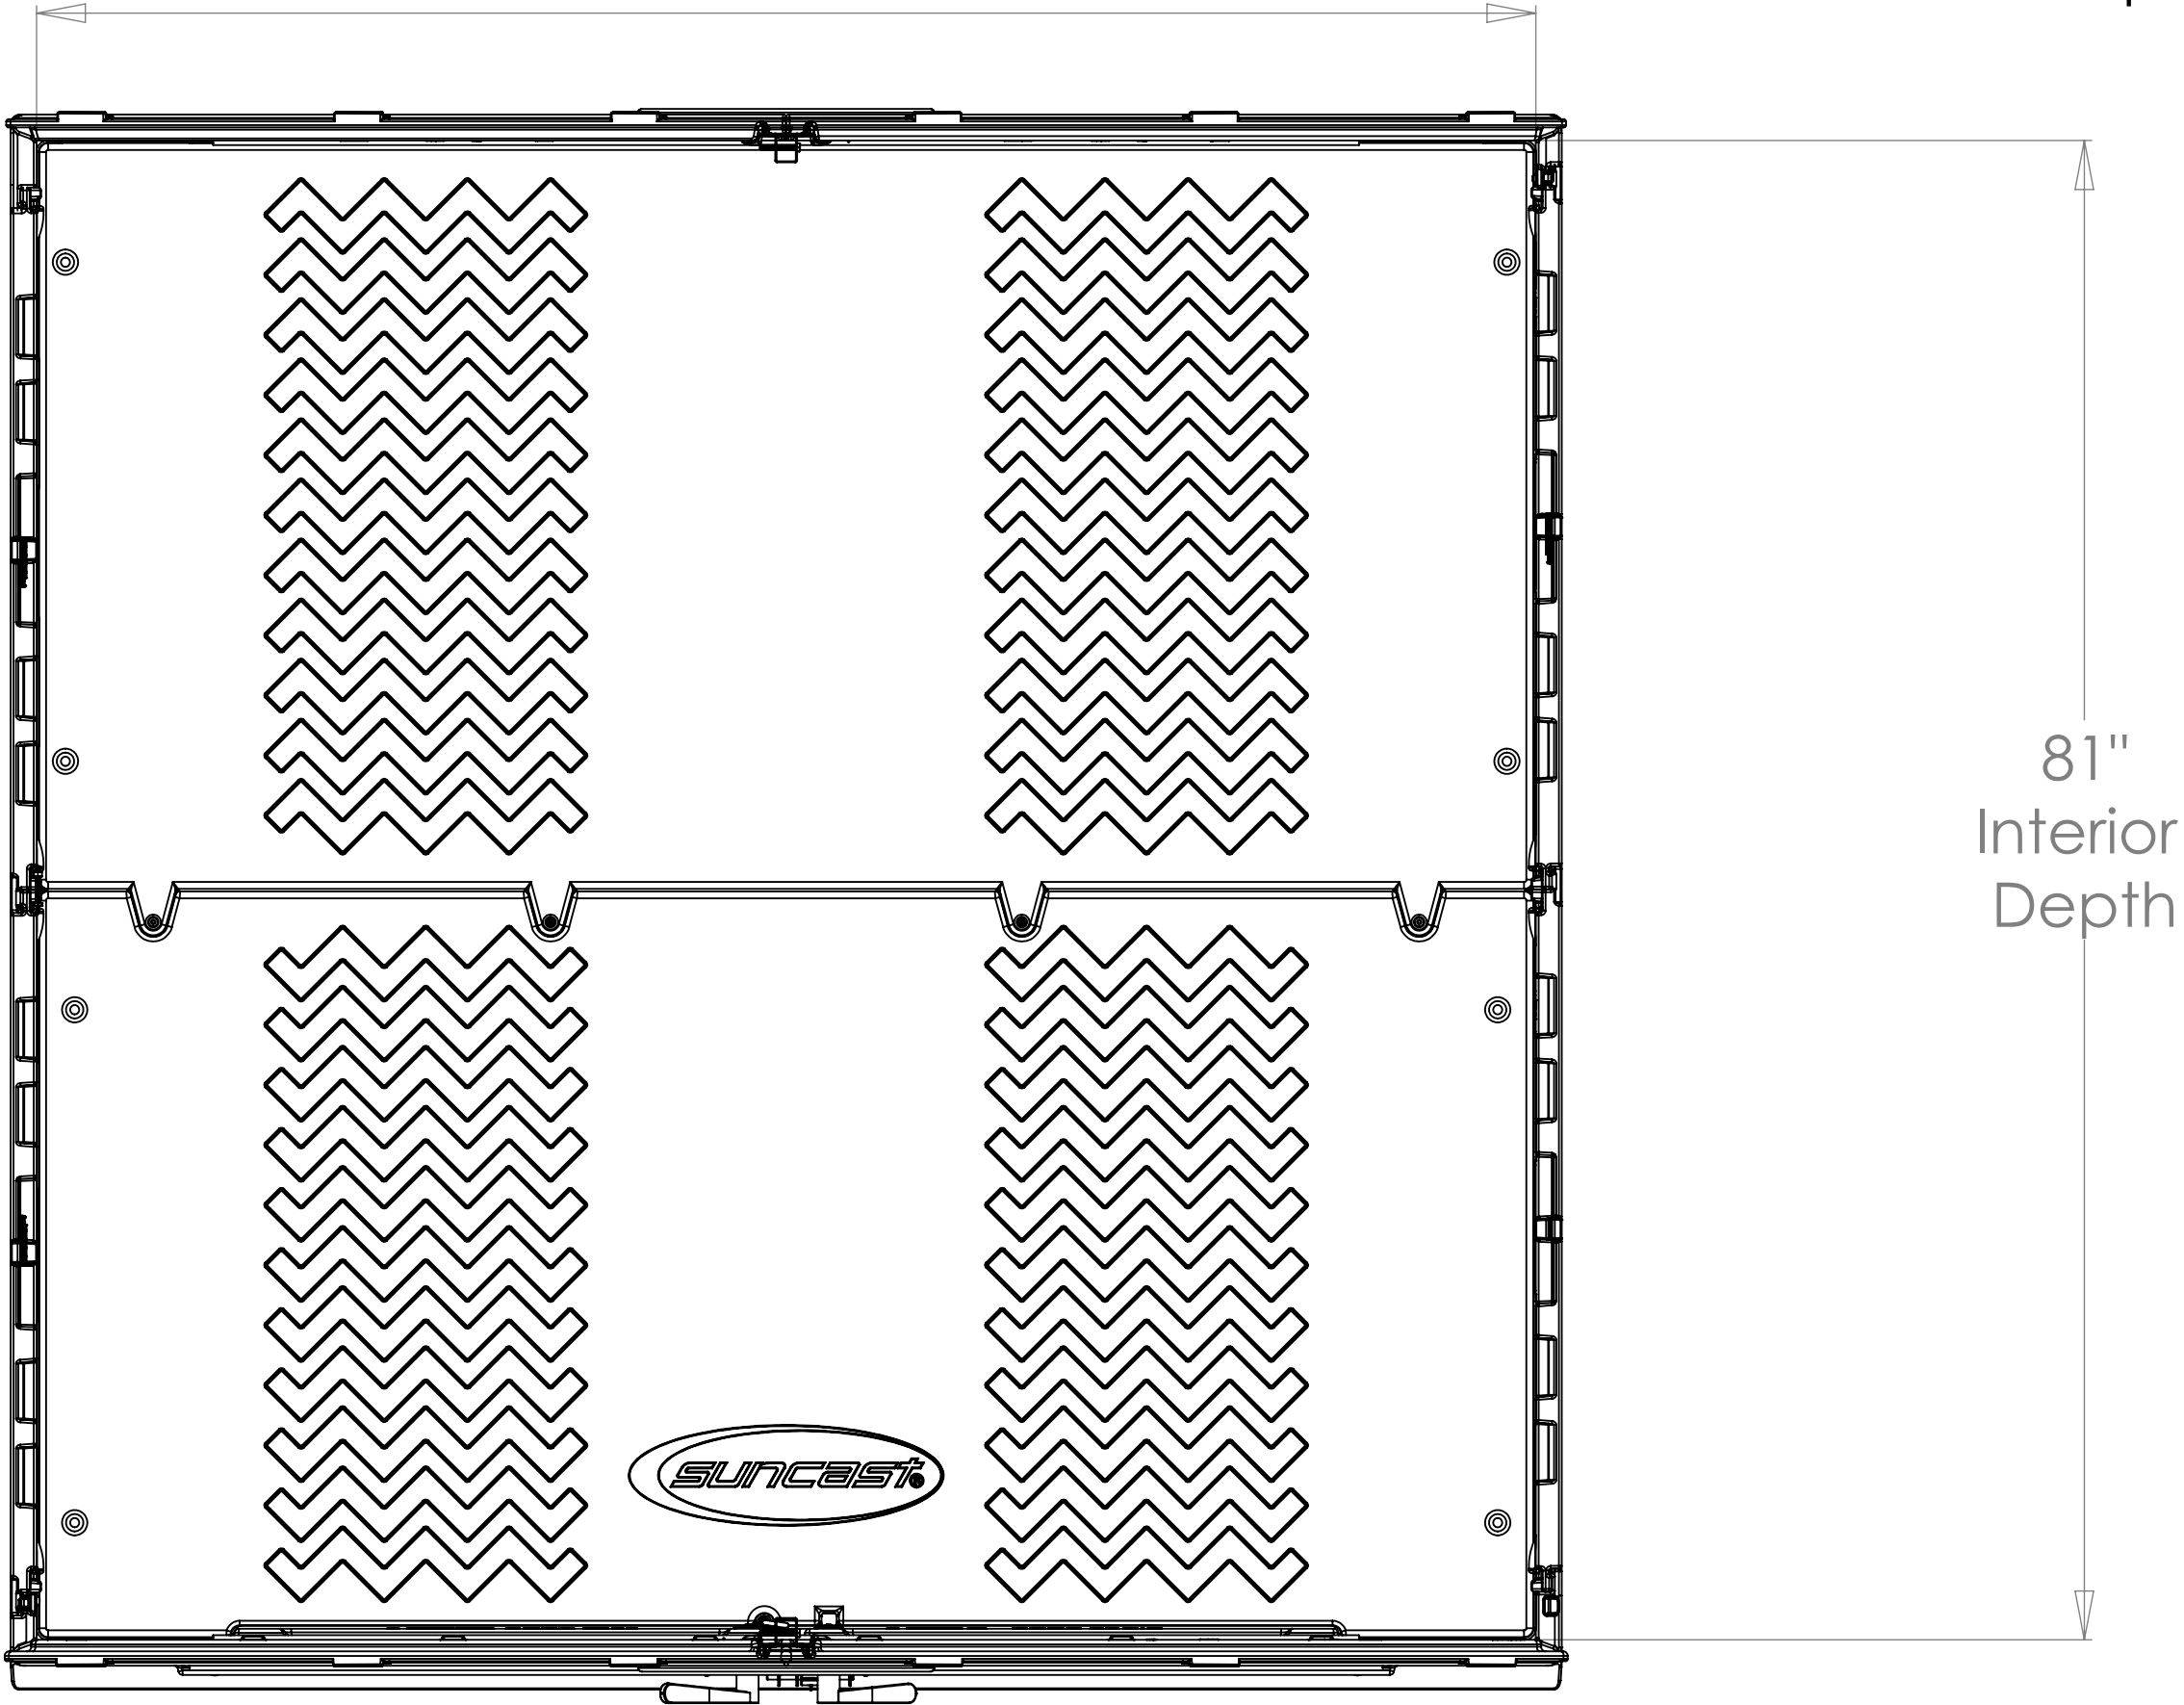

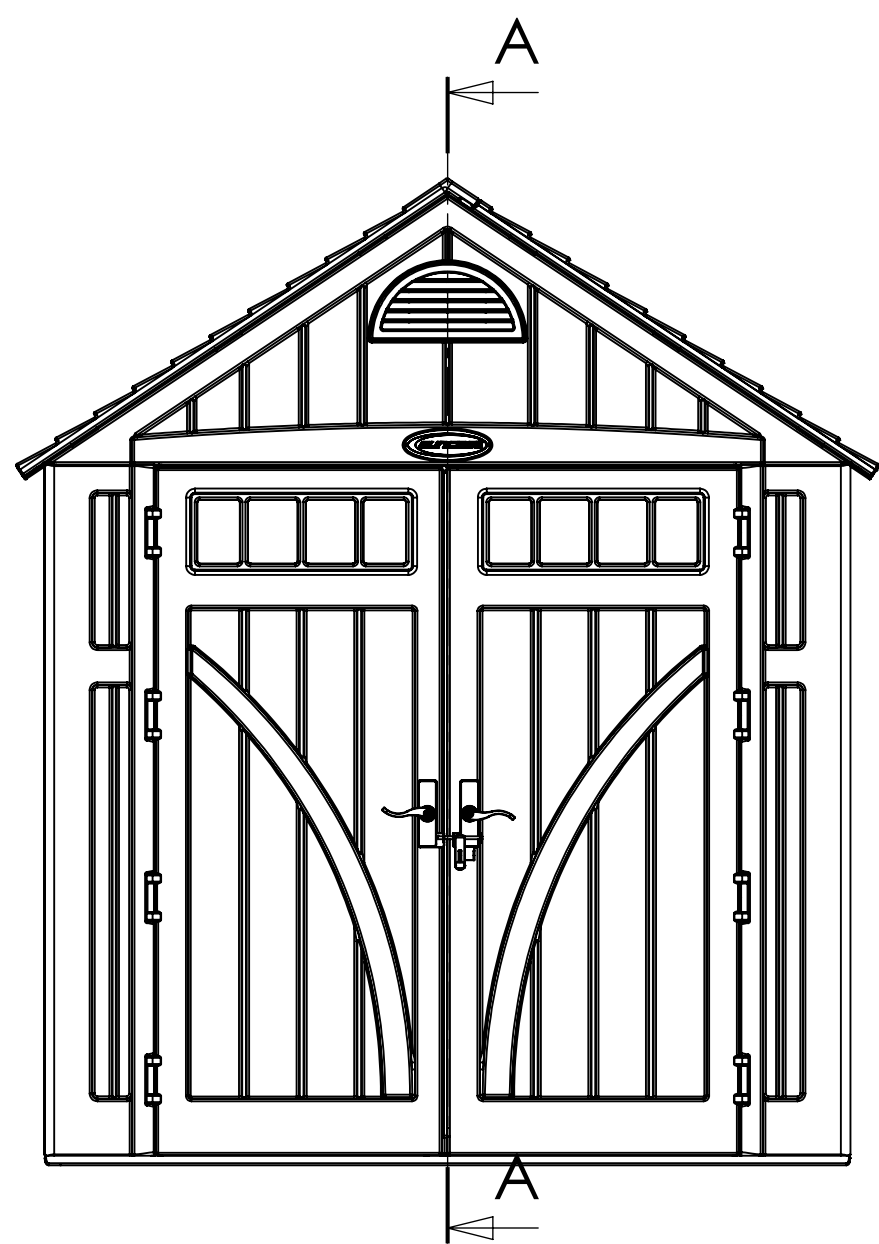

SECTION A-A
SCALE 1 : 10

