



BMS 7775 Front

BMS 7775 Front

90"
Exterior
Wall
Width

 

84"
Exterior
Wall
Width

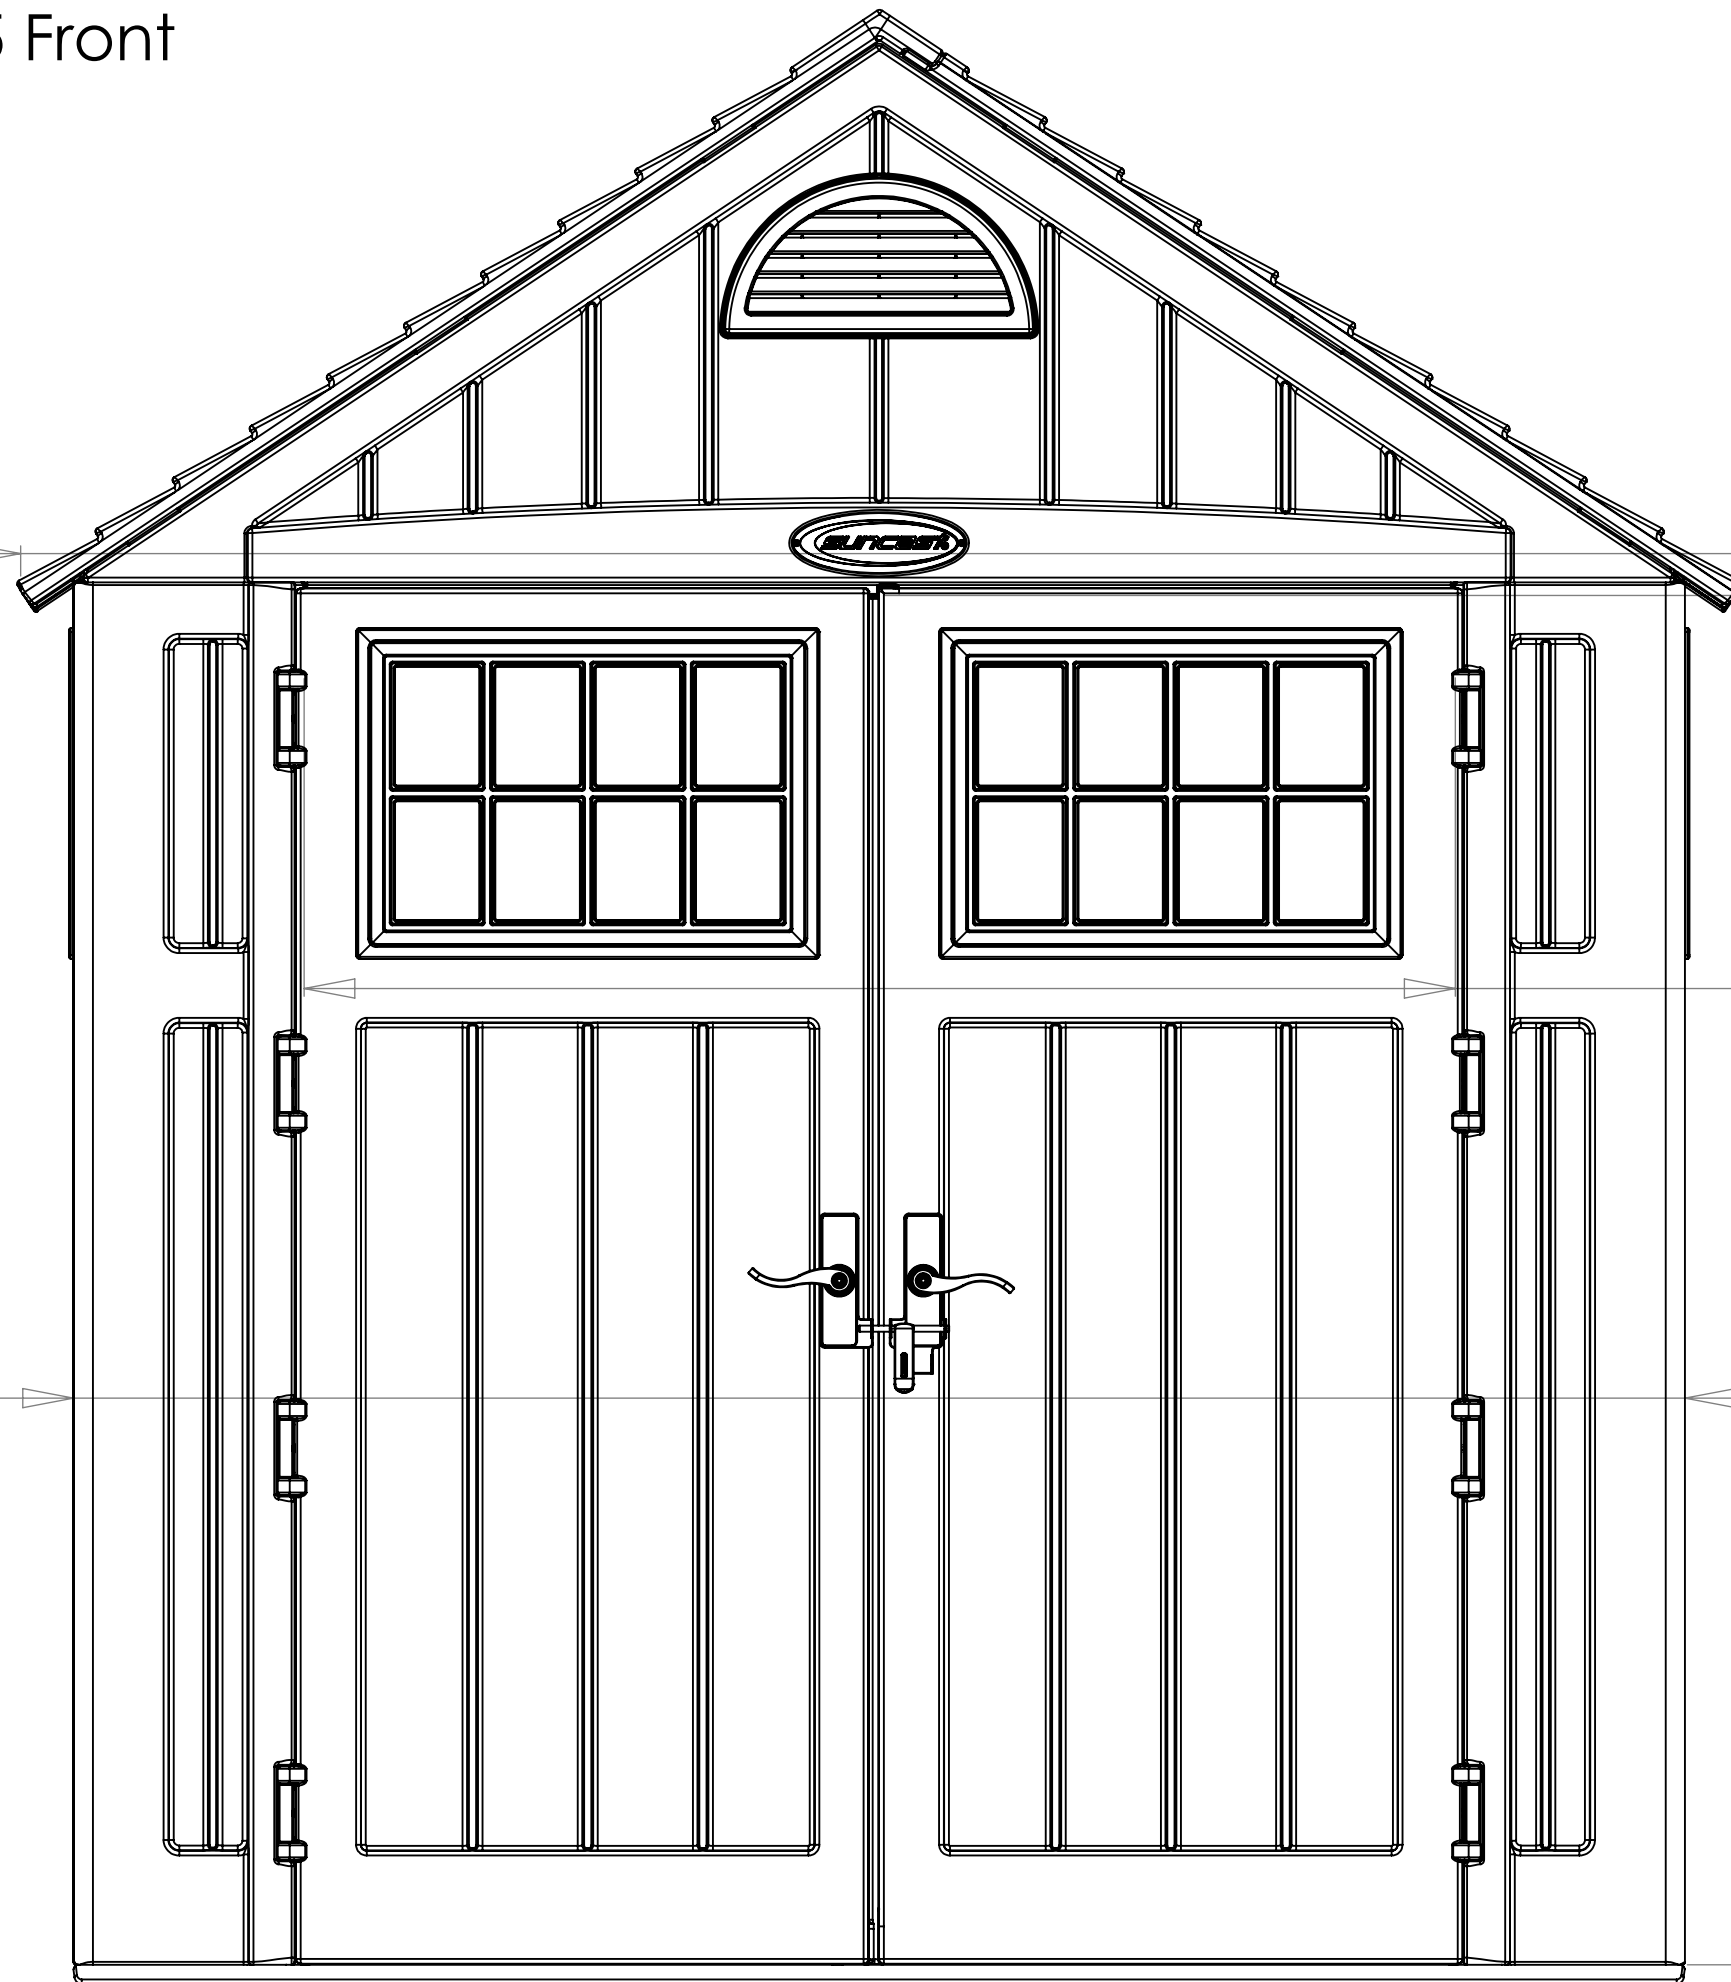


60"
Door
Width

71 ¹/₄"
Door
Height

BMS 7775 Side

BMS 7775 Side

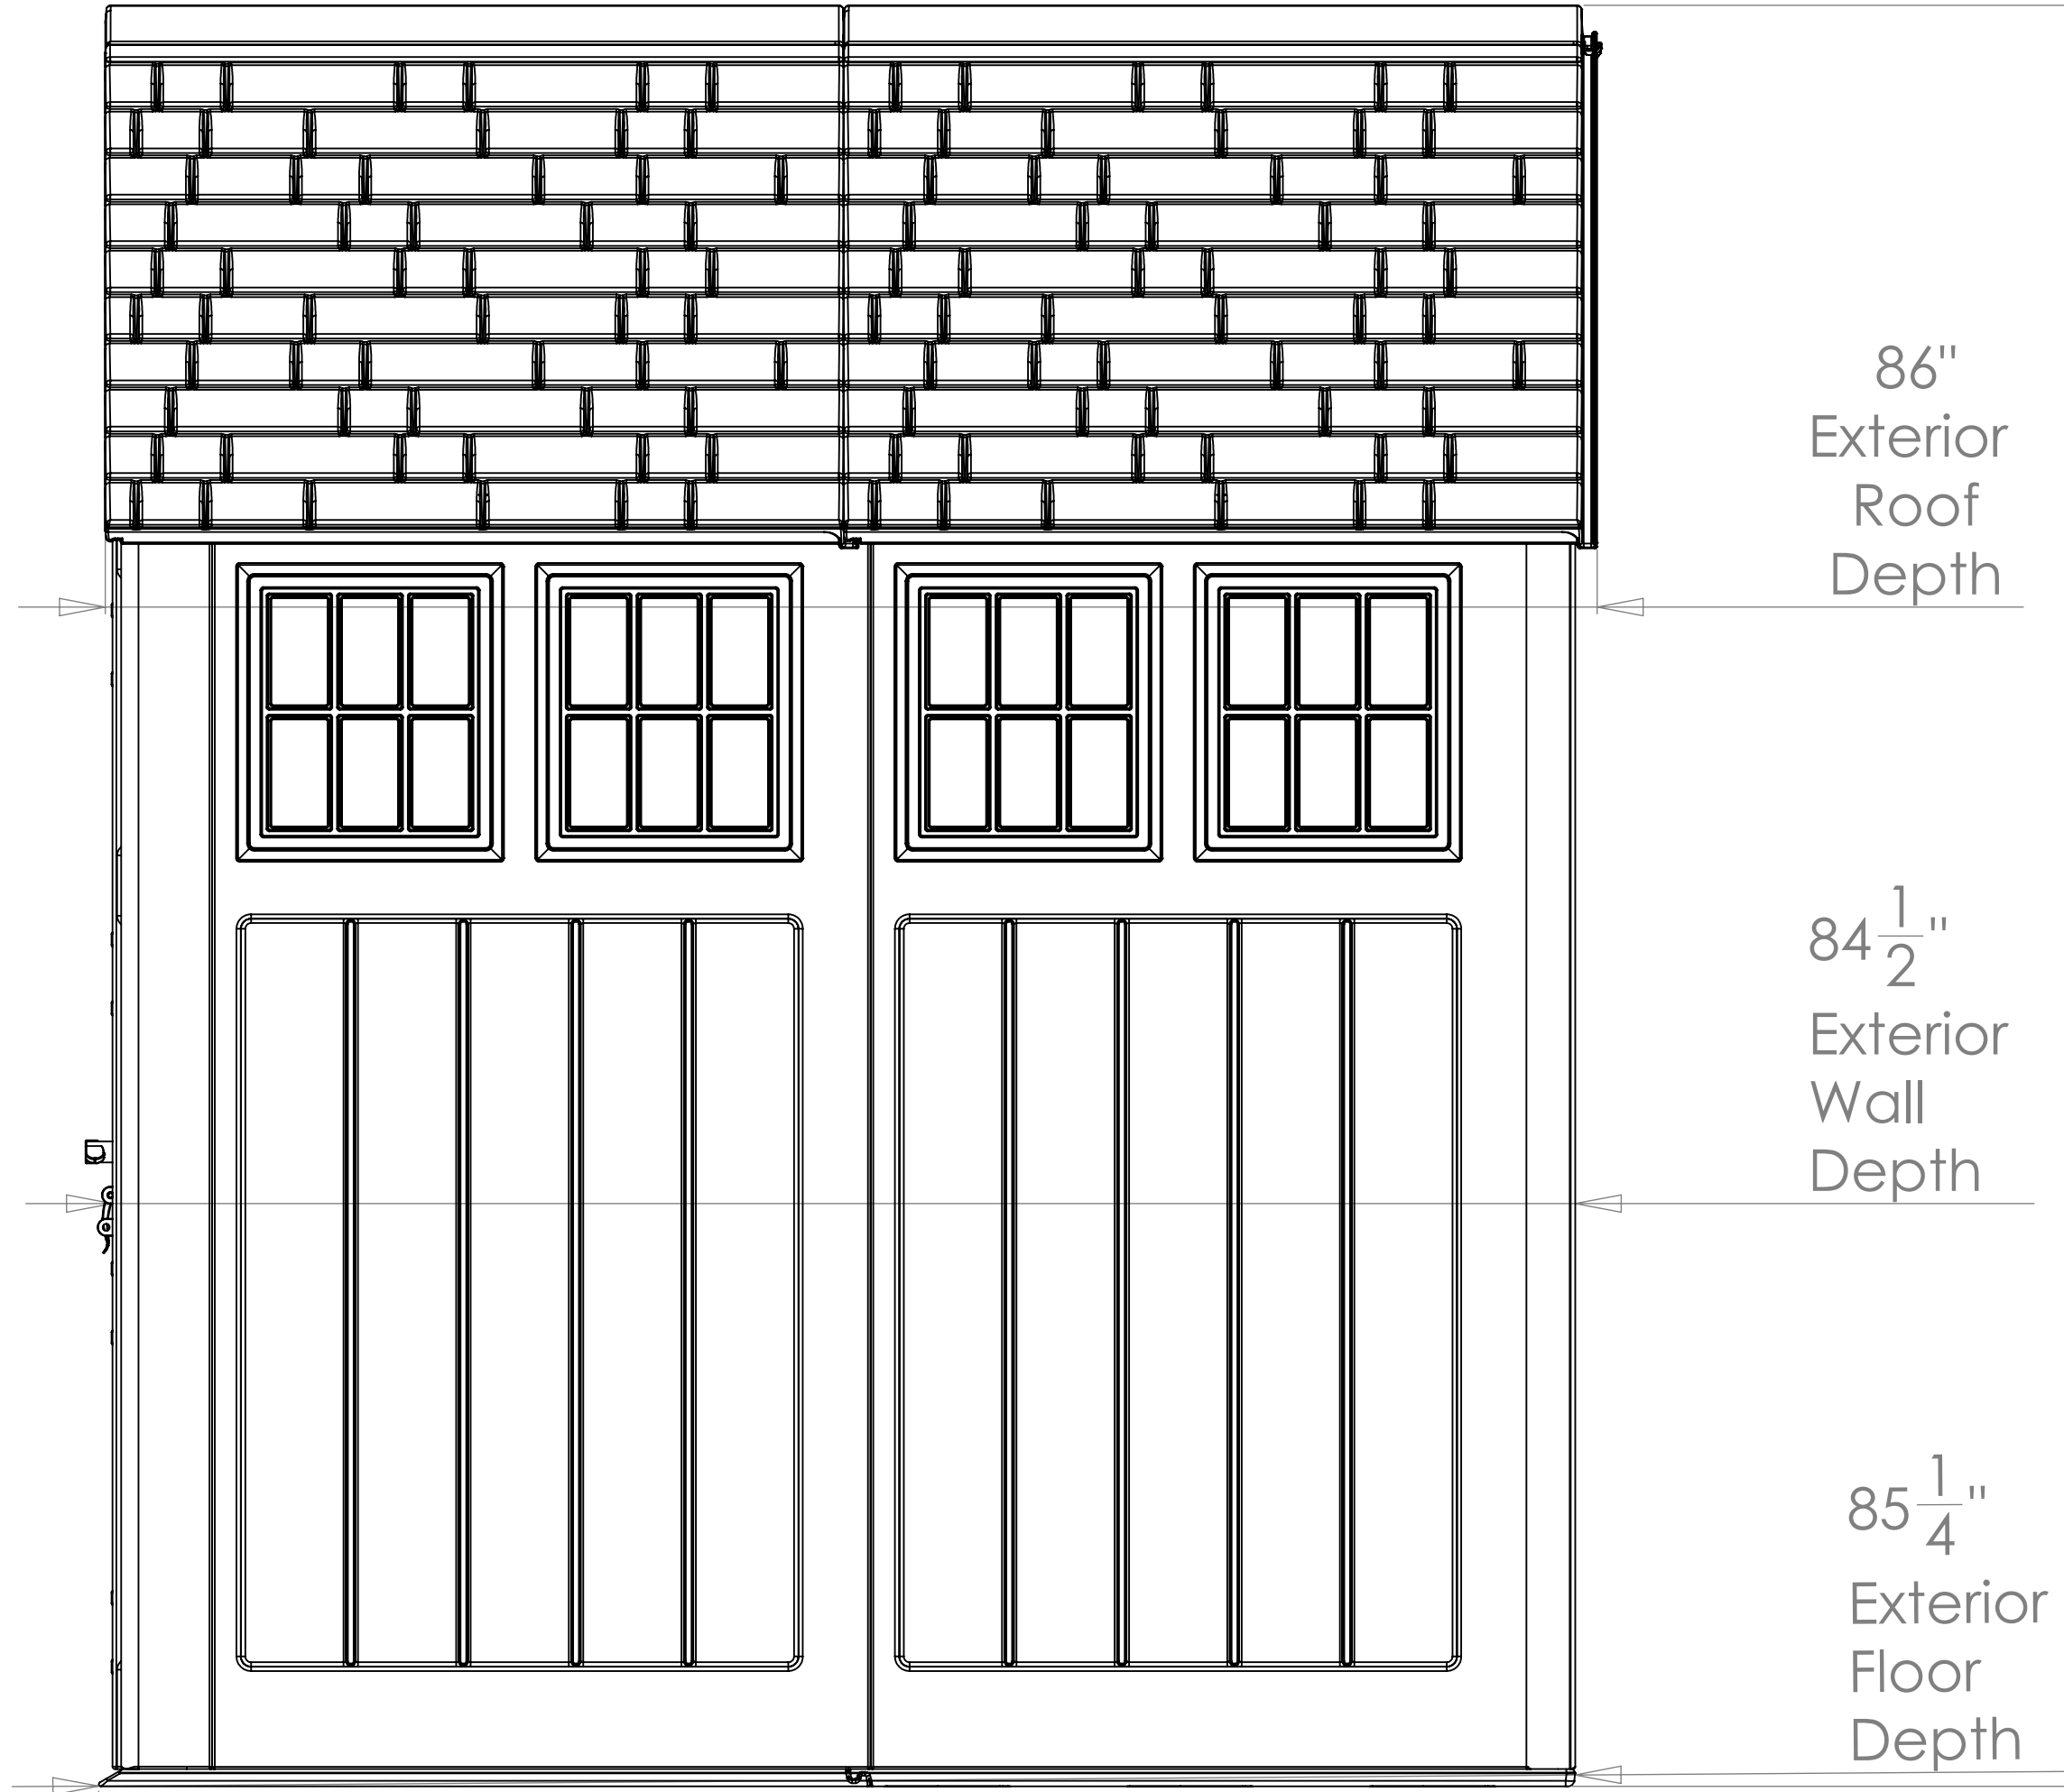

102 3/4"
Exterior
Peak
Height

86"
Exterior
Roof
Depth

84 1/2"
Exterior
Wall
Depth


85 1/4"
Exterior
Floor
Depth


BMS 7775 Top

BMS 7775 Top


$81\frac{1}{4}"$
Interior Width

81"
Interior
Depth

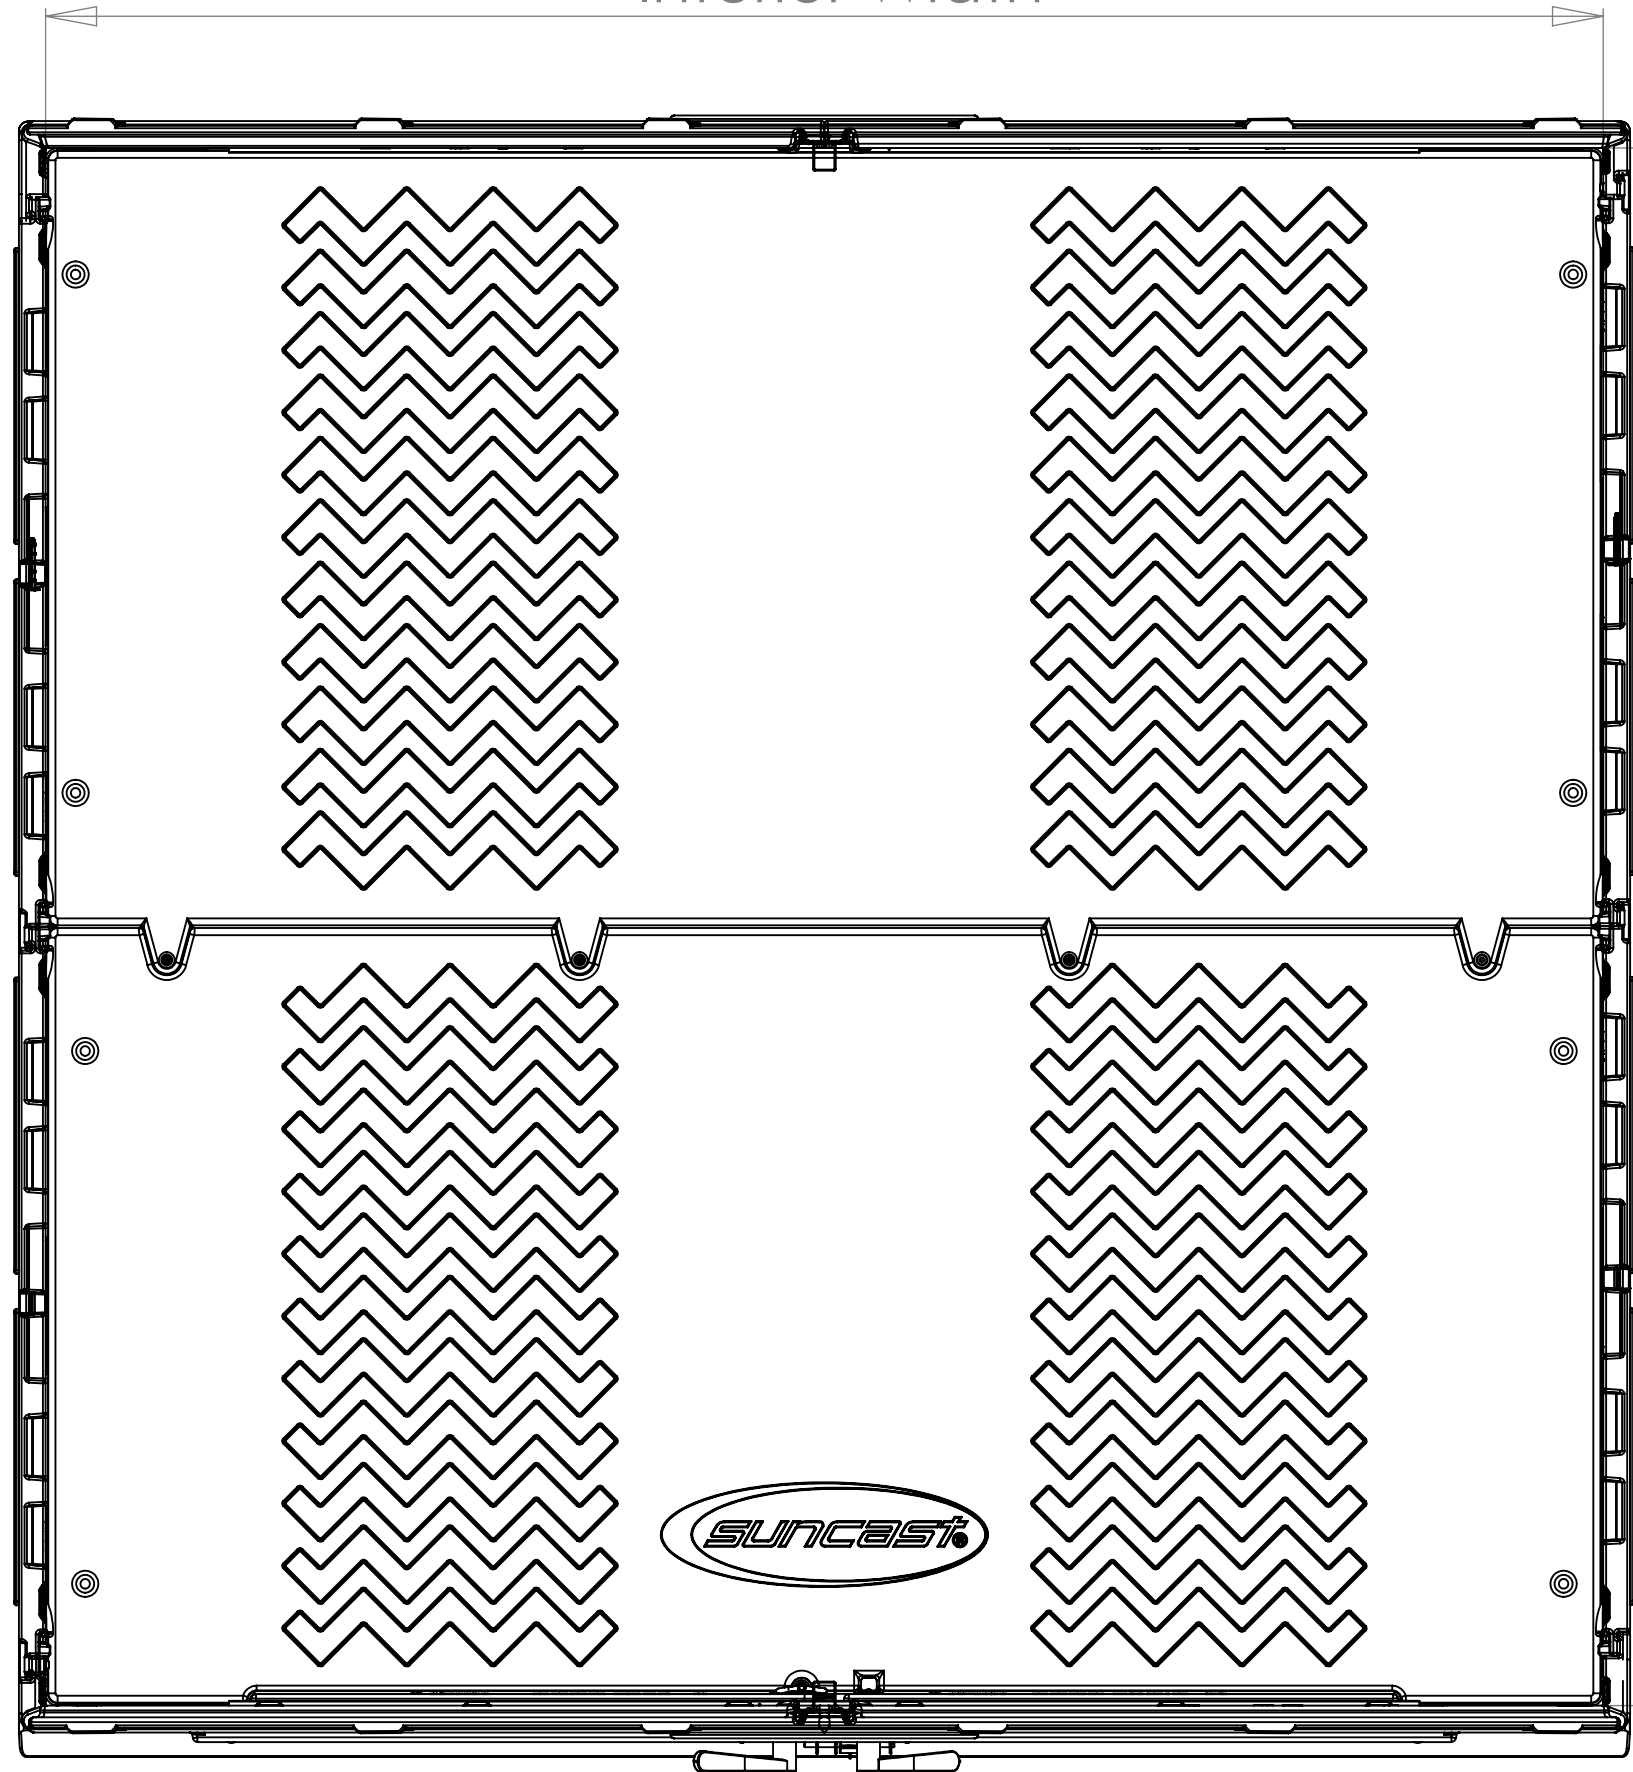

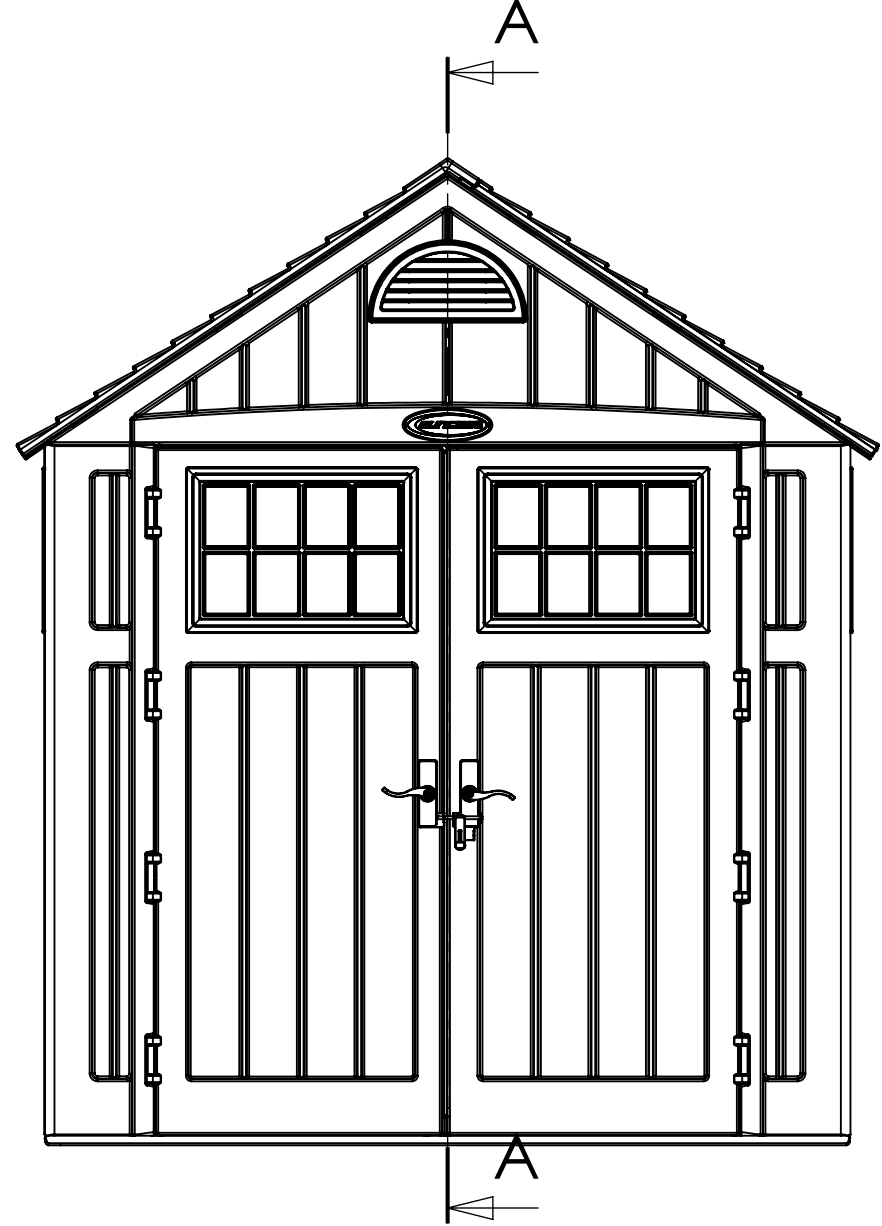

SECTION A-A
SCALE 1 : 10

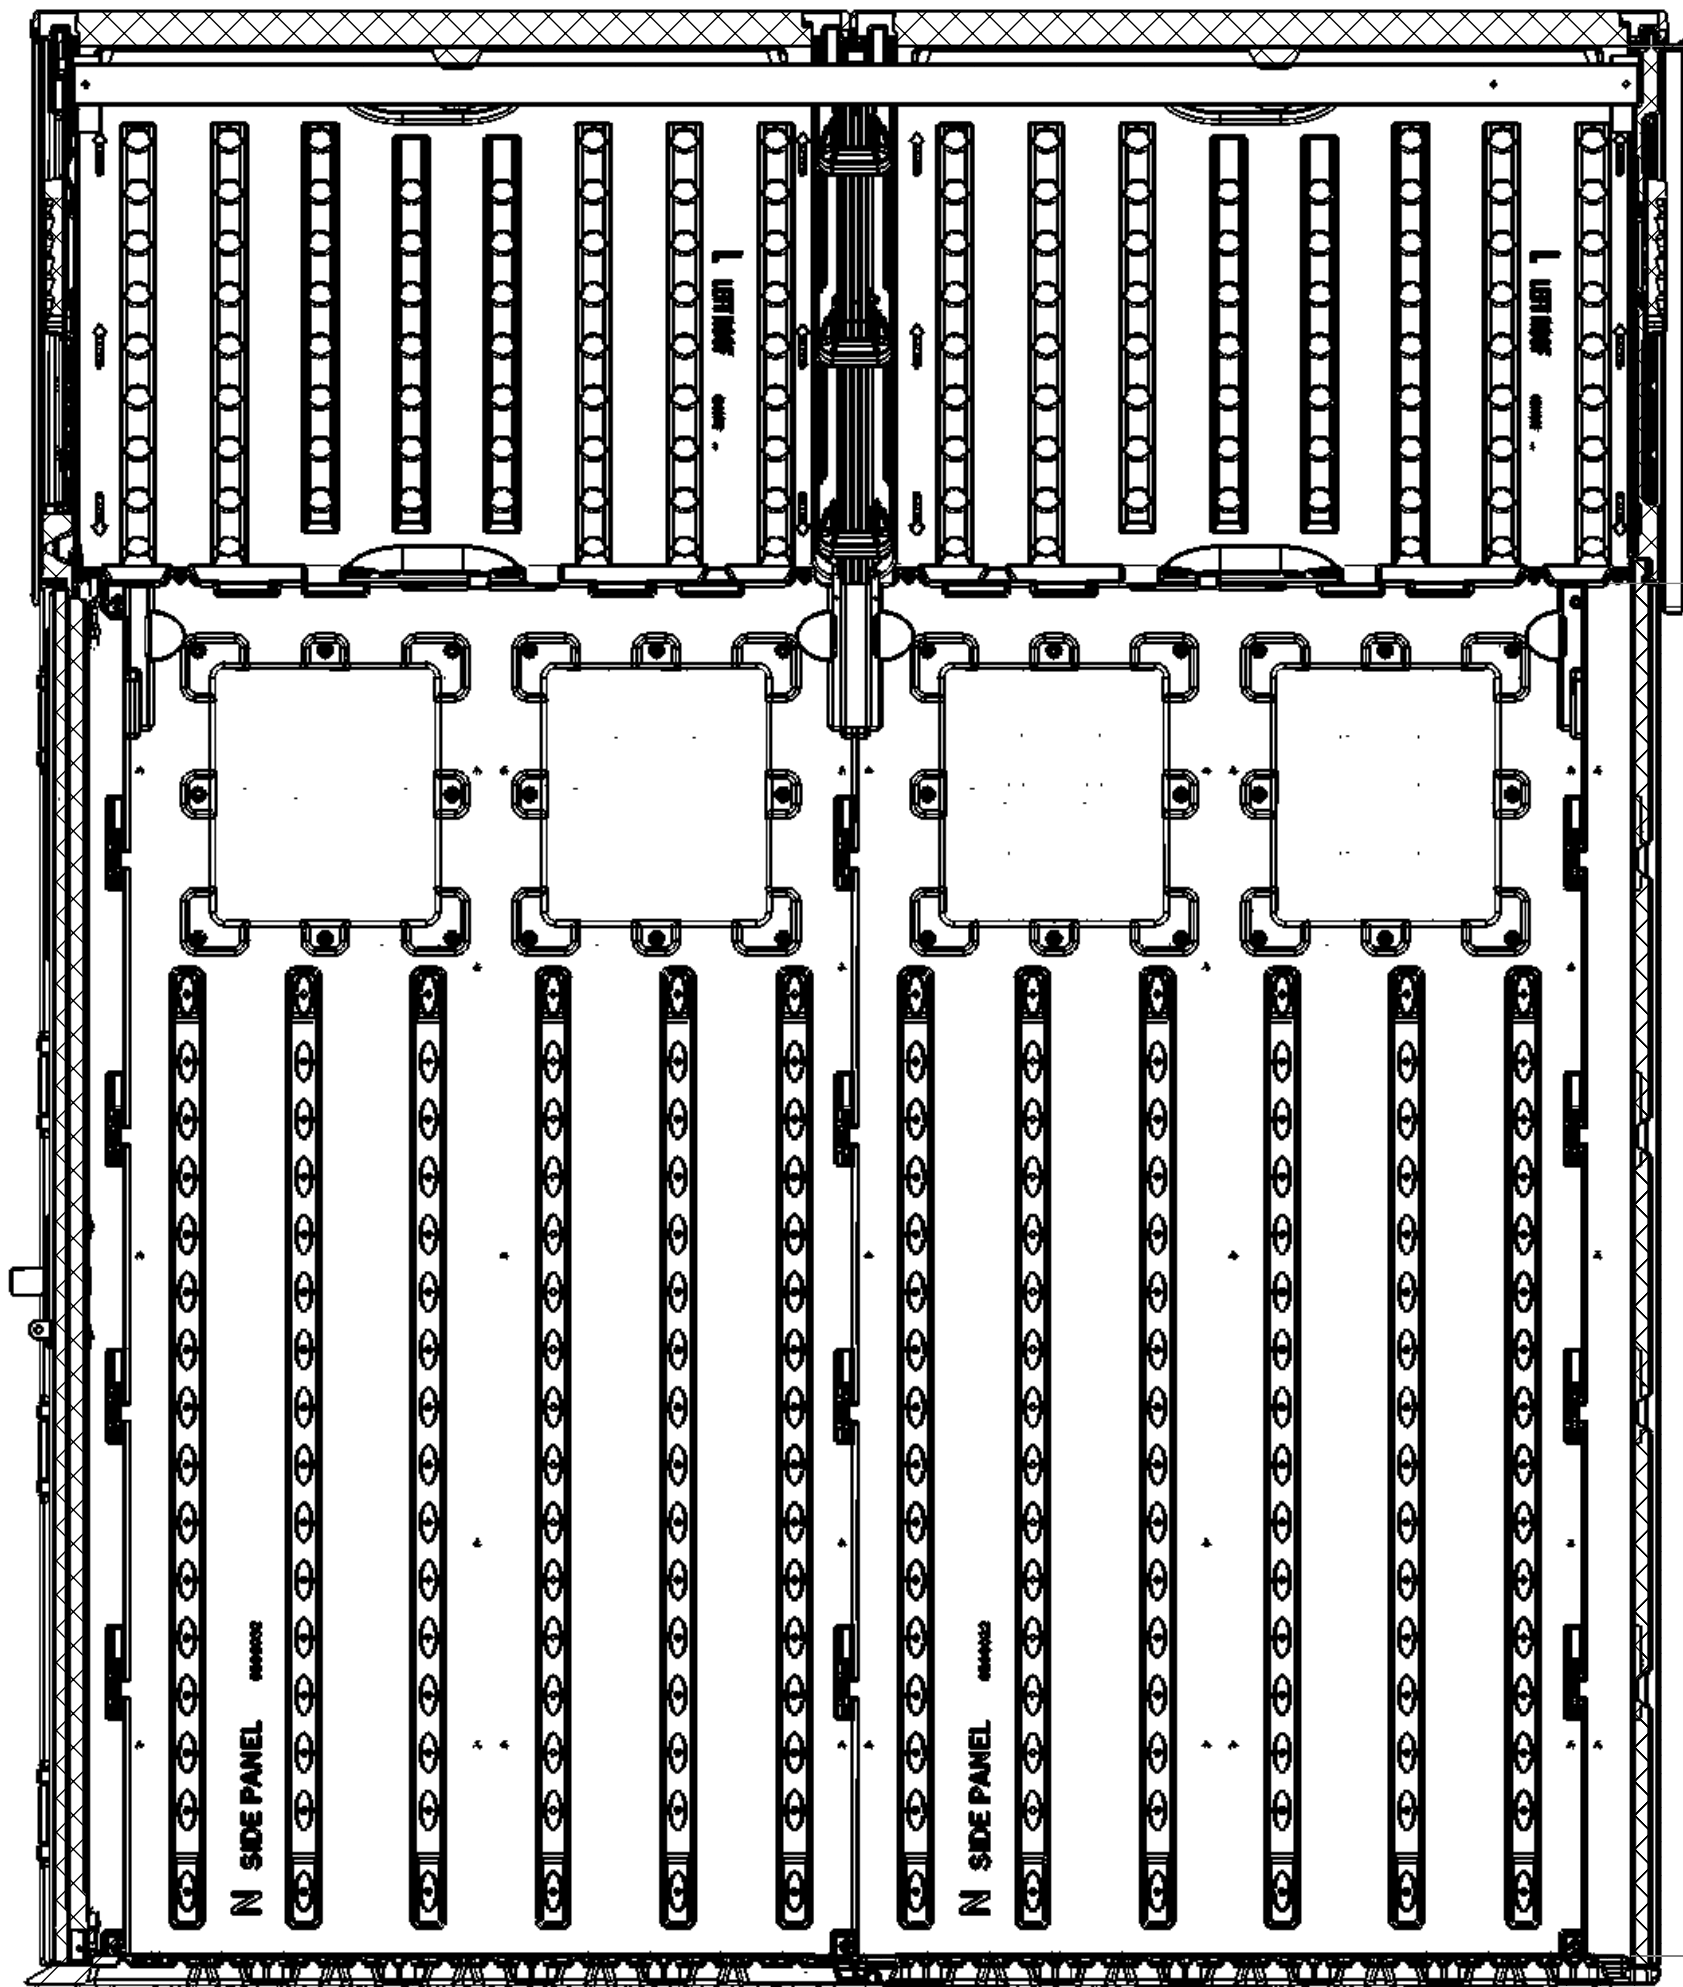

99 1/2"
Interior
Roof
Peak

71 1/2"
Interior
Wall
Height